


100
Millimetres
0 10
DO NOT SCALE

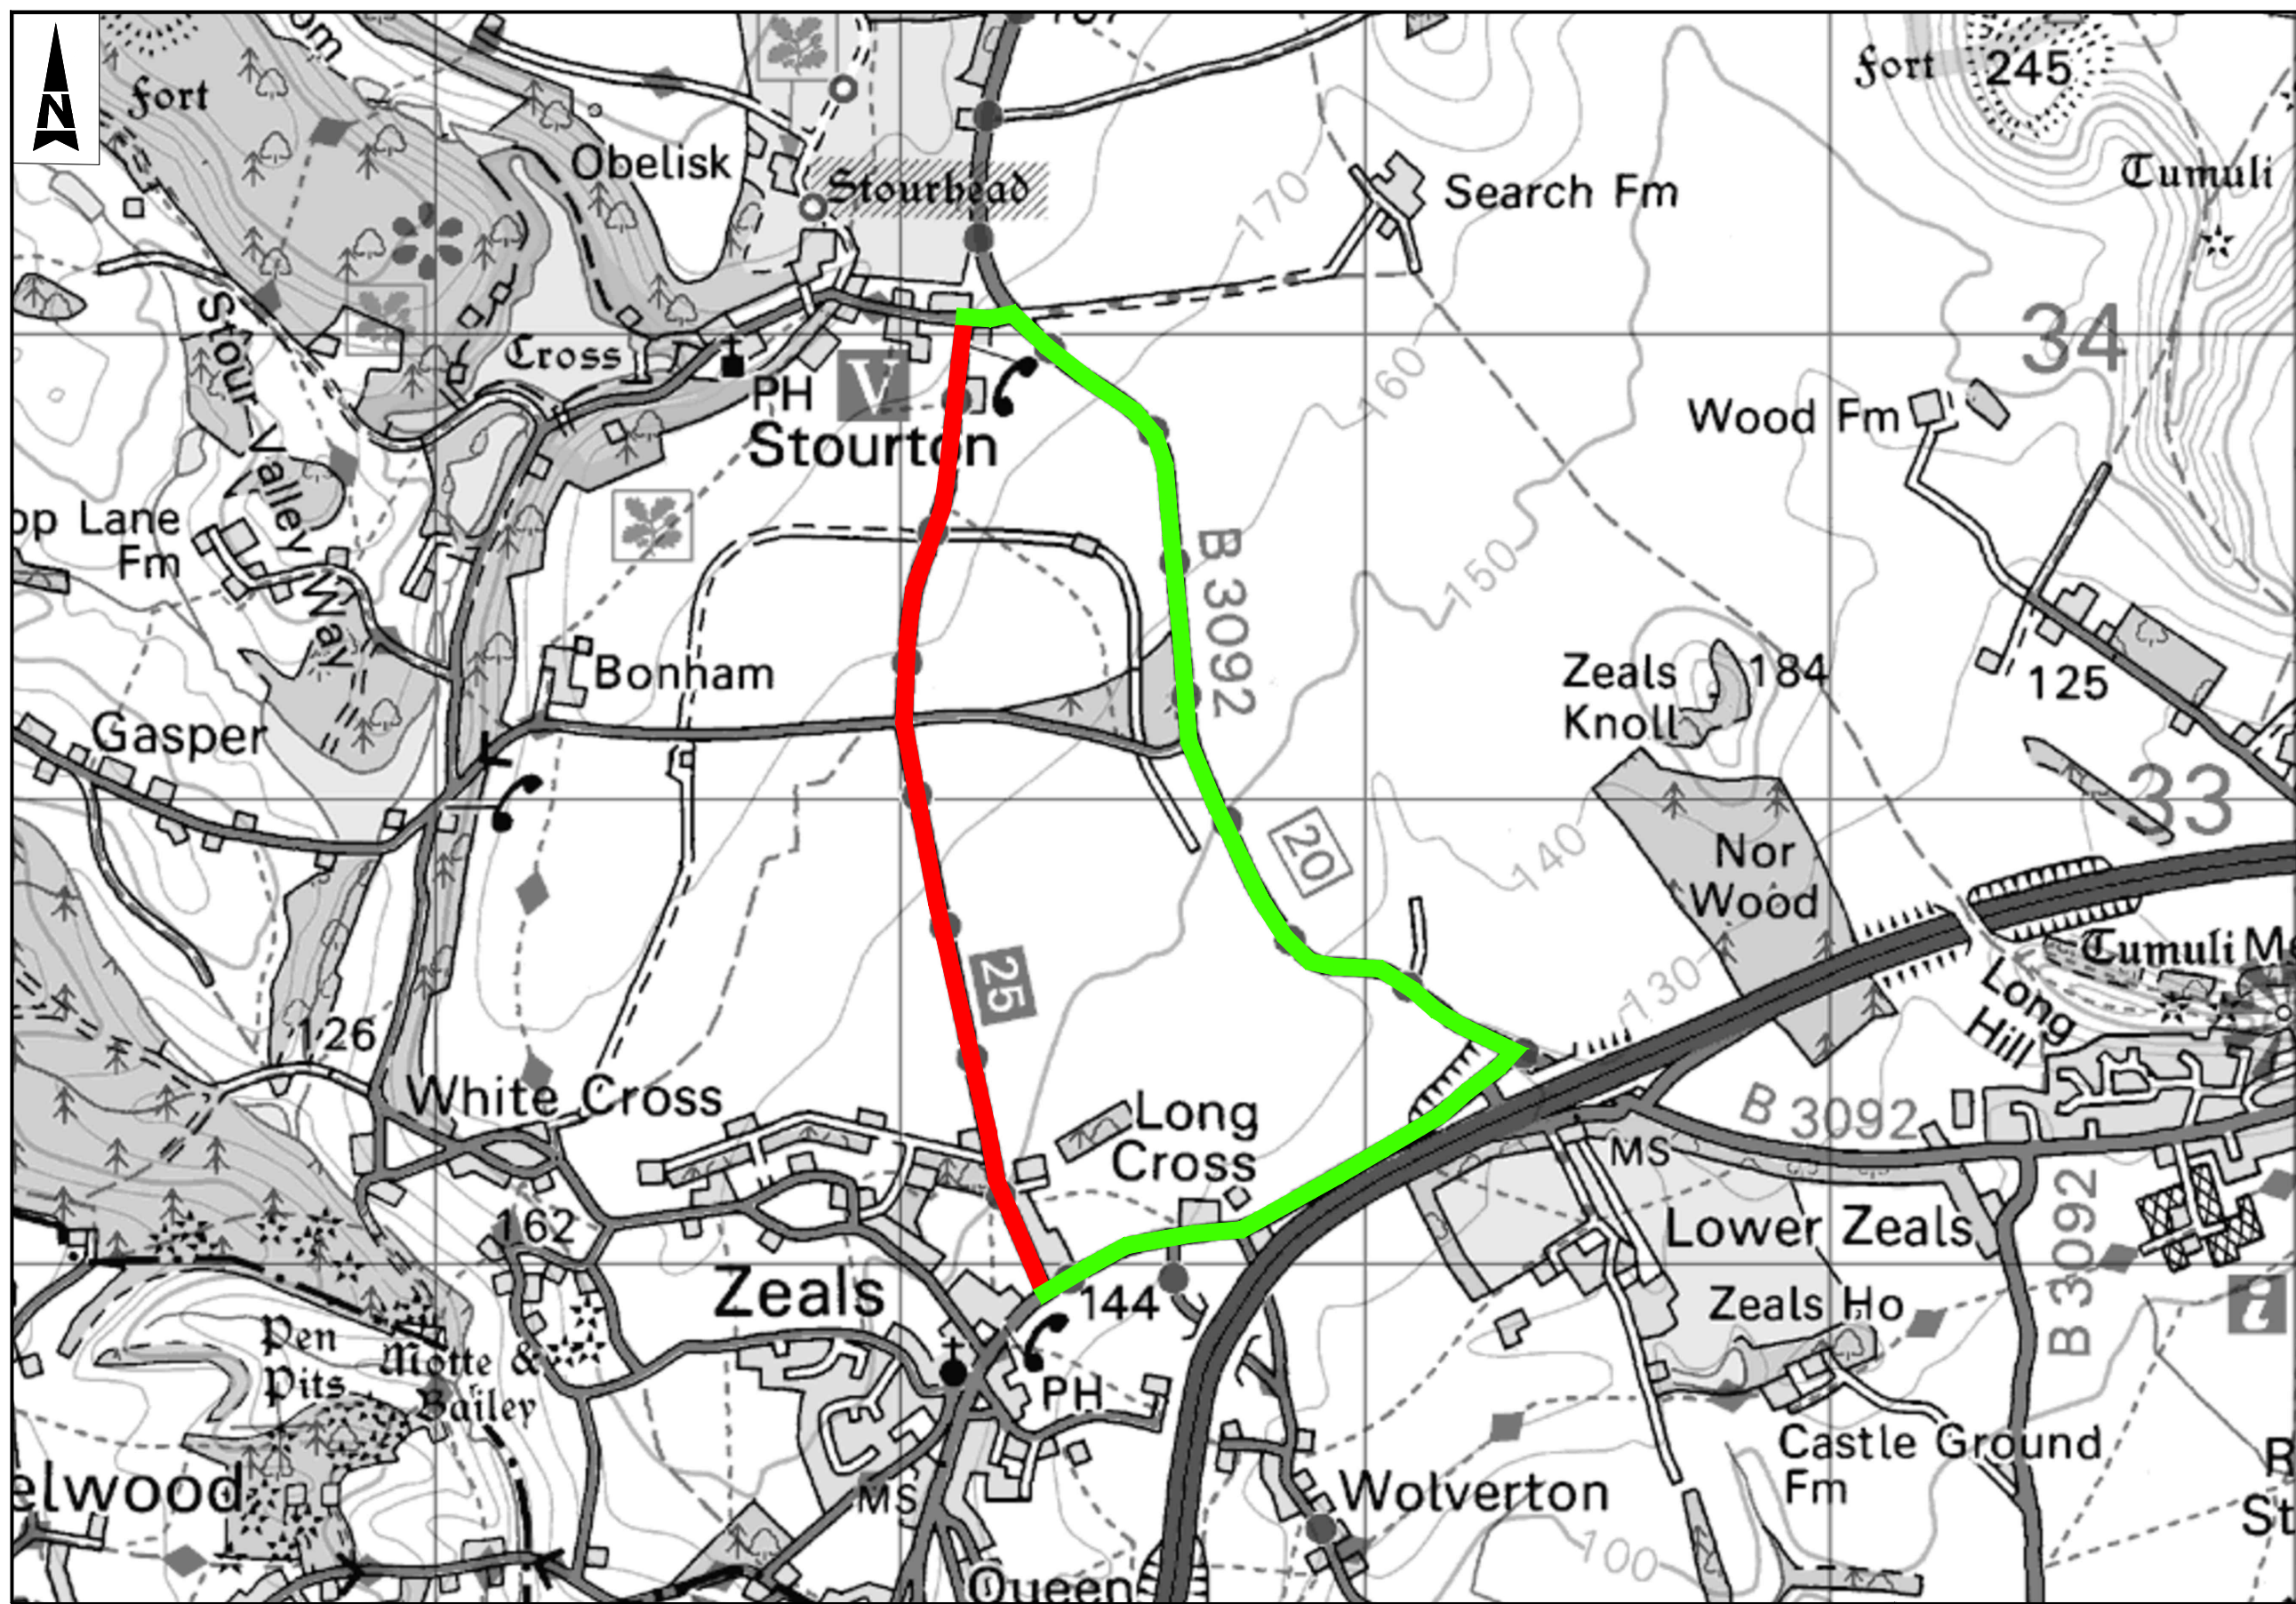

Notes
1. Limits of work are approximate and are to be agreed on site with the Engineer or Site Representative.

Key

Proposed Road Closure

Proposed Diversion Route

Client Finance Code: TBC
Works Order No: TBC
Postal Area: BA12

USRN: 33501045
What3Words: [///goodnight.kickers.section](#) to [///limes.commenced.friction](#)
Grid Ref: 378300, 131931 to 378132, 134042
Philips Street Atlas: Page 138 A8 to A4
Road Speed Limit: 60mph

SAFETY, HEALTH AND ENVIRONMENTAL INFORMATION
In addition to the hazards/risks normally associated with the types of work detailed on this drawing, note the following significant residual risks (Reference shall also be made to the design hazard log).
Construction
Not applicable for this drawing
Maintenance / Cleaning
Not applicable for this drawing
Use
Not applicable for this drawing
Decommissioning / Demolition
Not applicable for this drawing

THIS MAP IS REPRODUCED FROM ORDNANCE SURVEY MATERIAL WITH THE PERMISSION OF ORDNANCE SURVEY ON BEHALF OF THE CONTROLLER OF HER MAJESTY'S STATIONERY OFFICE. © CROWN COPYRIGHT. UNAUTHORISED REPRODUCTION INFRINGES CROWN COPYRIGHT AND MAY LEAD TO PROSECUTION OR CIVIL PROCEEDINGS. 100049050, 2022

Description						
Status	Revision	Drawn	Checked	Reviewed	Authorised	Issue Date
Description						
Status	Revision	Drawn	Checked	Reviewed	Authorised	Issue Date
Description						
Status	Revision	Drawn	Checked	Reviewed	Authorised	Issue Date
Description						
Status	Revision	Drawn	Checked	Reviewed	Authorised	Issue Date
Description						
Status	Revision	Drawn	Checked	Reviewed	Authorised	Issue Date
A1	C01	VSN	SY	CJ	CJ	26/07/23

Drawing Suitability
AUTHORISED & ACCEPTED

Status
A1

ATKINS
Member of the SNC-Lavalin Group

County Gate
County Way
Trowbridge
Wiltshire
BA14 7FJ
Tel: +44 (0)11225 730360
Copyright © Atkins Limited (2023) [www.atkinsglobal.com](#)

Wiltshire Council

Client

Project Title
**Major Maintenance 2024/2025
Surface Dressing 2024/2025**

Drawing Title
**UC BELL'S LANE, ZEALS
PROPOSED DIVERSION ROUTE**

Drawing Number
Project
**WCTHCC - ATK - HSN -
2425SD0434**

Location
Original Size: **A3** Scale: NTS Project Ref. No: 5221855 Sheet: 1 of 1 Rev: **C01**